


POHLAD VYCHODNY (M 1:100)

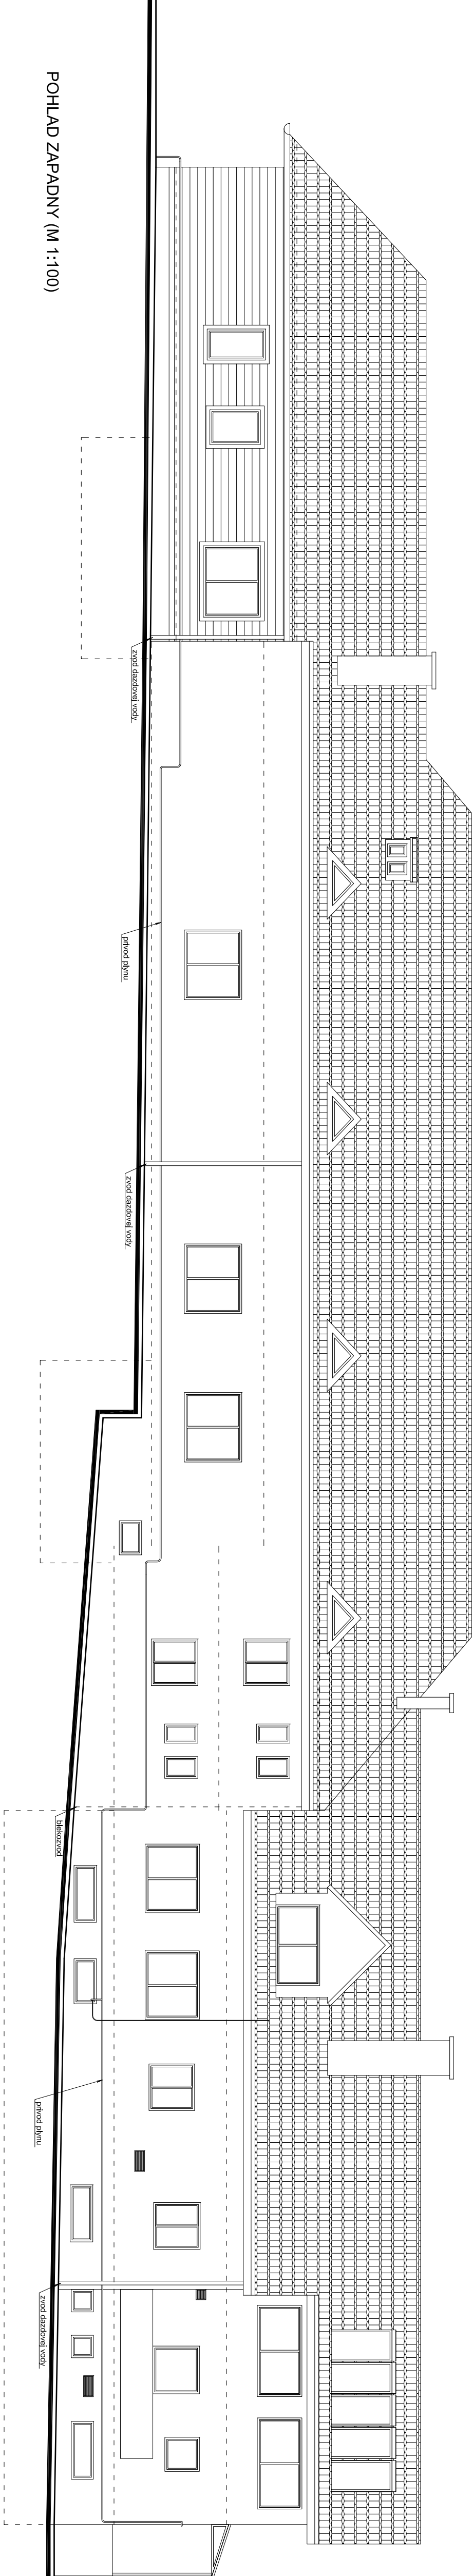

POHLAD ZAPADNY (M 1:100)

Adresa investora: Ul. 29. Augusta 8 a 10, Bratislava	
Investor:	SOCIALNA POISTOVNA
Miesto stavby:	parc.č.2658/1, /2, 2659, v.k.u. Pavčina Lehota
Autor:	Ing. arch. Jozef Kuboš
Spoluautor:	Ing. arch. Tomáš Byčánek
Vypracoval:	Ing. arch. Tomáš Byčánek Ing. arch. Jozef Kuboš
Akcia:	DARZ PAVČINA LEHOTA
Obsah:	POHLADY