



REZ B-B (M 1:100)

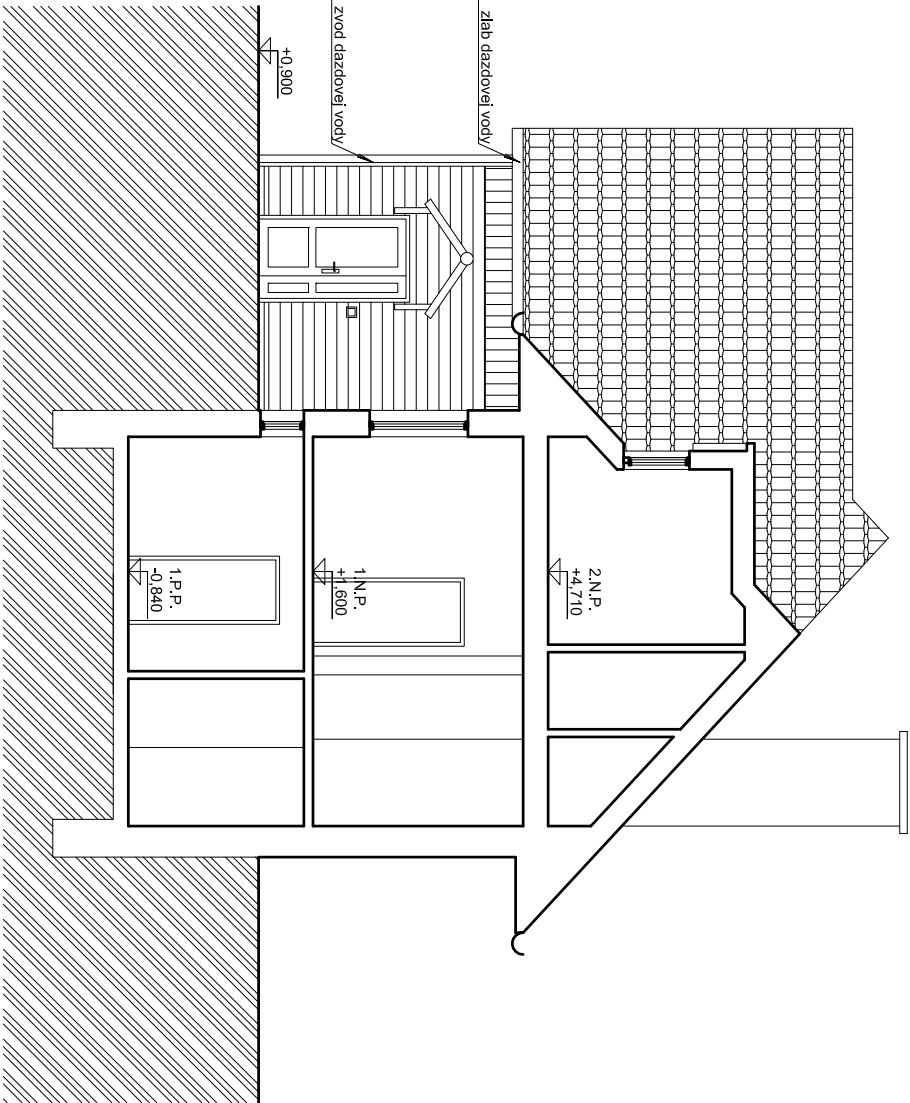

REZ C-C (M 1:100)

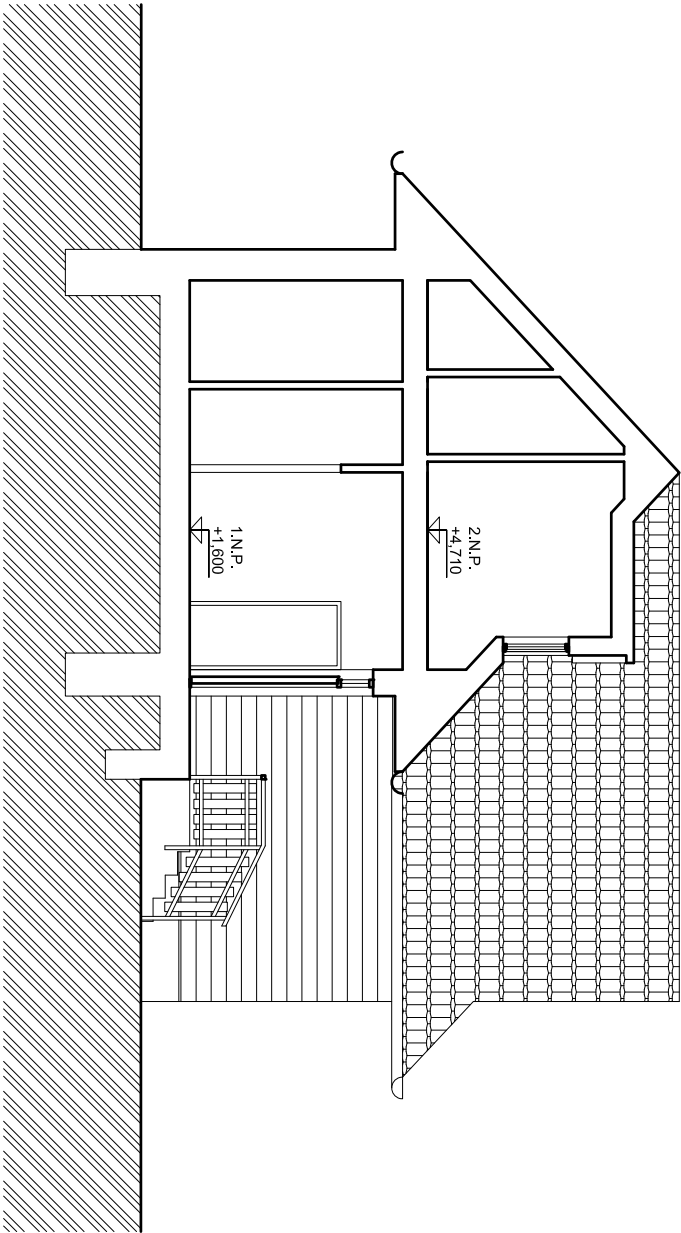

REZ D-D(M 1:100)

Adresa investora: Ul. 29. Augusta 8 a 10, Bratislava	
Investor: SOCIALNA POISTOVNA	Stupen: ZAMERANIE SKUTKOVEHO STAVU
Miesto stavby: parc.č.2658/1, /2, 2659, v k.u.: Pavčina lehota	Format: 2 x A4
Autor: Ing. arch. Jozef Kuboš	Datum:
Spoluautor: Ing. arch. Tomáš Bytčanek	Mierka: 1:100
Vypracoval: Ing. arch. Tomáš Bytčanek Ing. arch. Jozef Kuboš	Sada:
Akcia: DARZ PAVČINA LEHOTA	
Obsah: REZY	C:vykresu: 6